
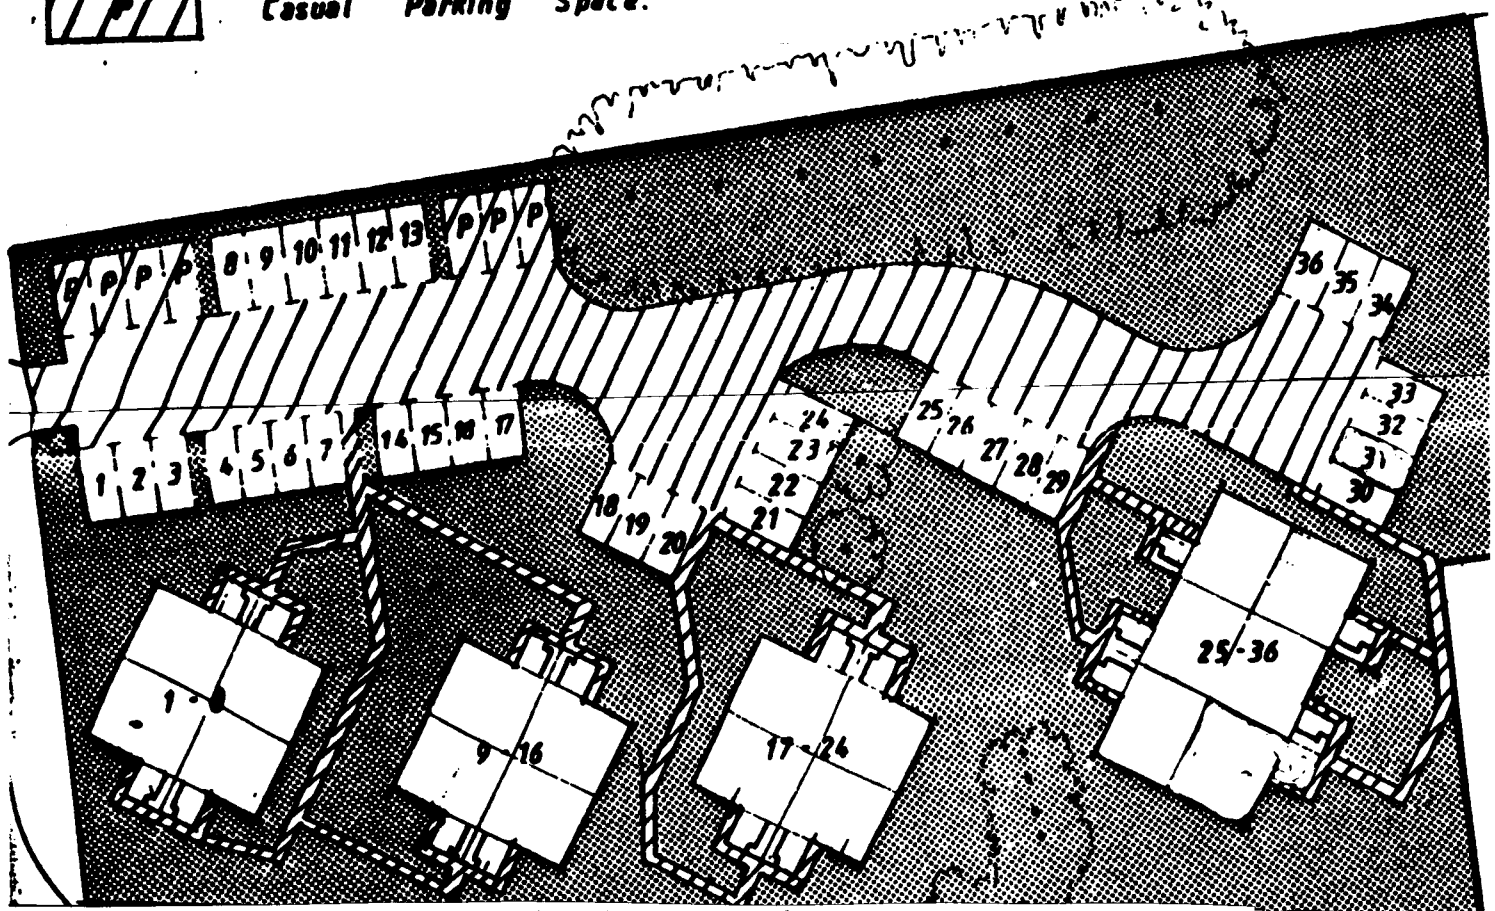
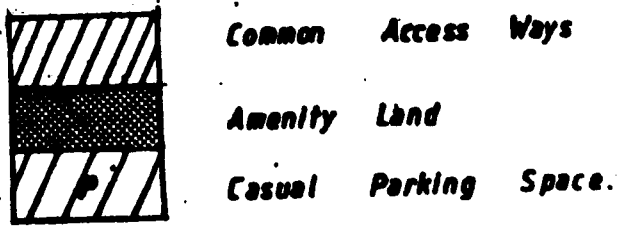


Applewood Court Car Parking Plan

Flat No.	1	2	3	4	5	6	7	8
Plot/Space N.	1	2	3	4	5	6	7	8
Flat No.	17	18	19	20	21	22	23	24
Plot/Space N.	20	19	18	17	21	22	23	24

9	10	11	12	13	14	15	16				
13	14	15	16	12	11	10	9				
25	26	27	28	29	30	31	32	33	34	35	36
25	26	27	28	29	30	35	36	33	34	31	31

The parking plan shows PLOT numbering not property numbers.

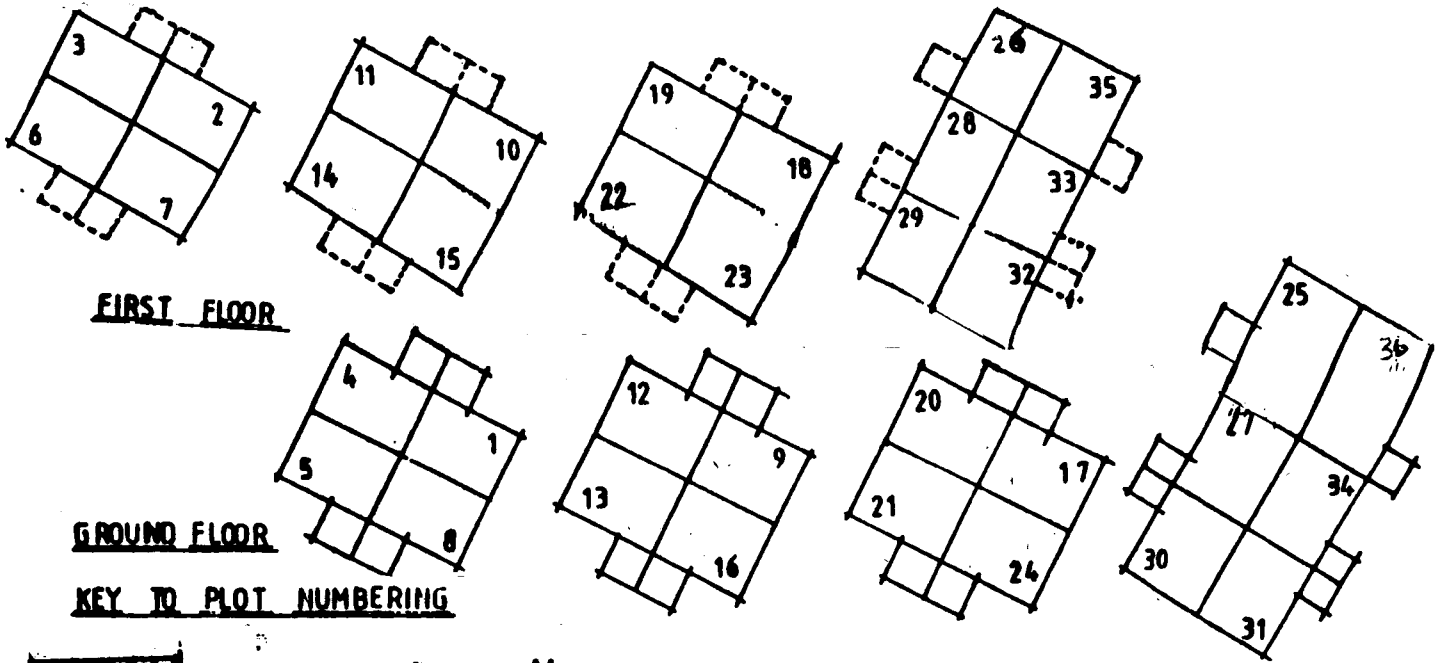

McLEAN HOMES SOUTH WEST LTD.
 Chatsworth House Bath Road
 SWINDON Tel: 31371/4

McLean

title
CONVEYANCE

project
Applewood Court
Westlea Down

scale
1:500

date
16-9-02

drawn
r. m. p
checked

no
155-39